



"Miami-Dade County Product Control Approved"
 Hurricane Shutters & FBC Decorative Shutters Systems
 U.S. Patent No. 6,996,934-B2 & 7,131,480-B2
www.bsishutters.com Email: bsishutters@juno.com
 2841 Shoreview Drive, Naples FL 34112
 Office: 239-774-2025 Fax: 239-774-9483

Hurricane Shutter Systems - Bahama NOA: 09-0122.07 & Colonial NOA: 09-0122.08, Expiration Date: 11/28/2012
 Decorative Shutter Systems - Tested & Certified - Florida Building Code TAS 203-94 & ASTM E1233-06

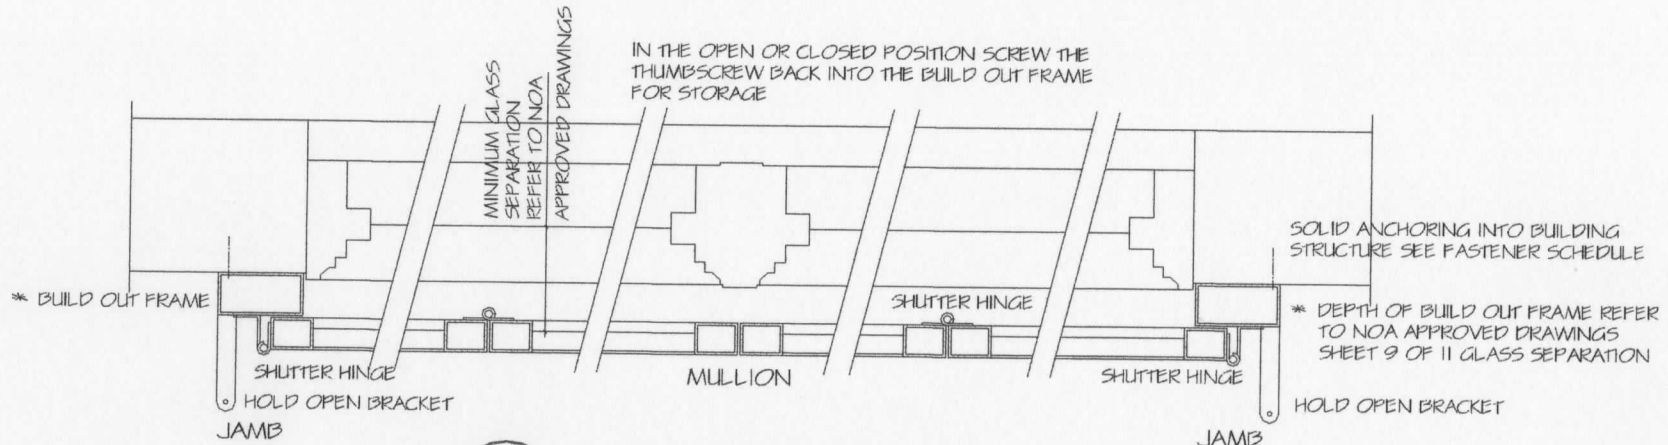

1 HURRICANE COLONIAL SHUTTER
 BSI CLOSE POSITION

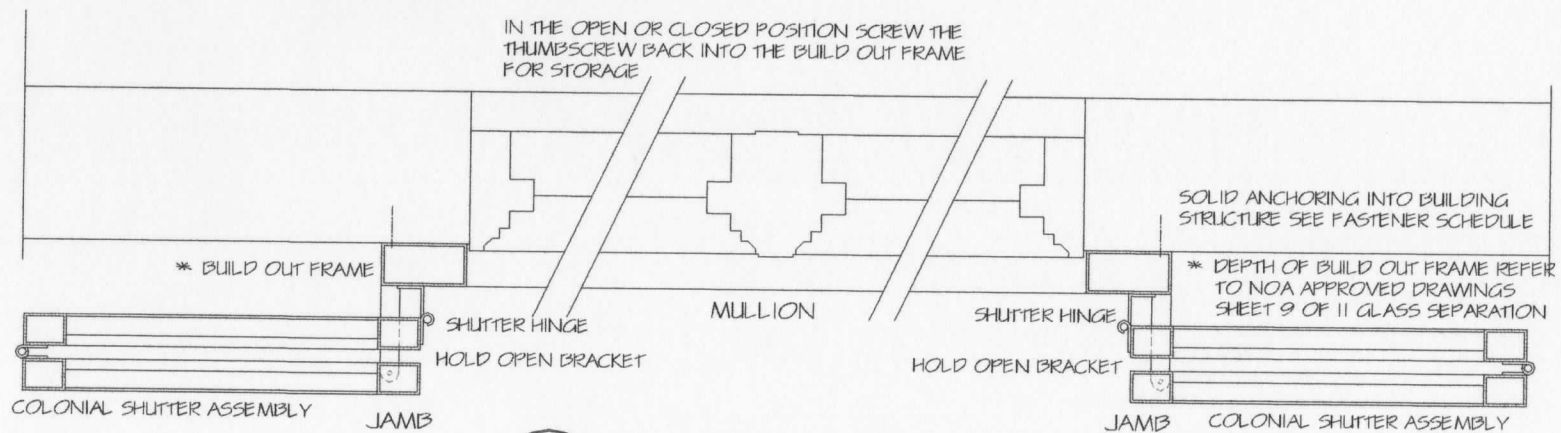

2 HURRICANE COLONIAL SHUTTER
 BSI OPEN POSITION