


"Miami-Dade County Product Control Approved"  
 Hurricane Shutters & FBC Decorative Shutters Systems  
 U.S. Patent No. 6,996,934-B2 & 7,131,480-B2  
[www.bsishutters.com](http://www.bsishutters.com) Email: [bsishutters@juno.com](mailto:bsishutters@juno.com)  
 2841 Shoreview Drive, Naples FL 34112  
 Office: 239-774-2025 Fax: 239-774-9483

Hurricane Shutter Systems - Bahama NOA: 09-0122.07 & Colonial NOA: 09-0122.08, Expiration Date: 11/28/2012  
 Decorative Shutter Systems - Tested & Certified - Florida Building Code TAS 203-94 & ASTM E1233-06

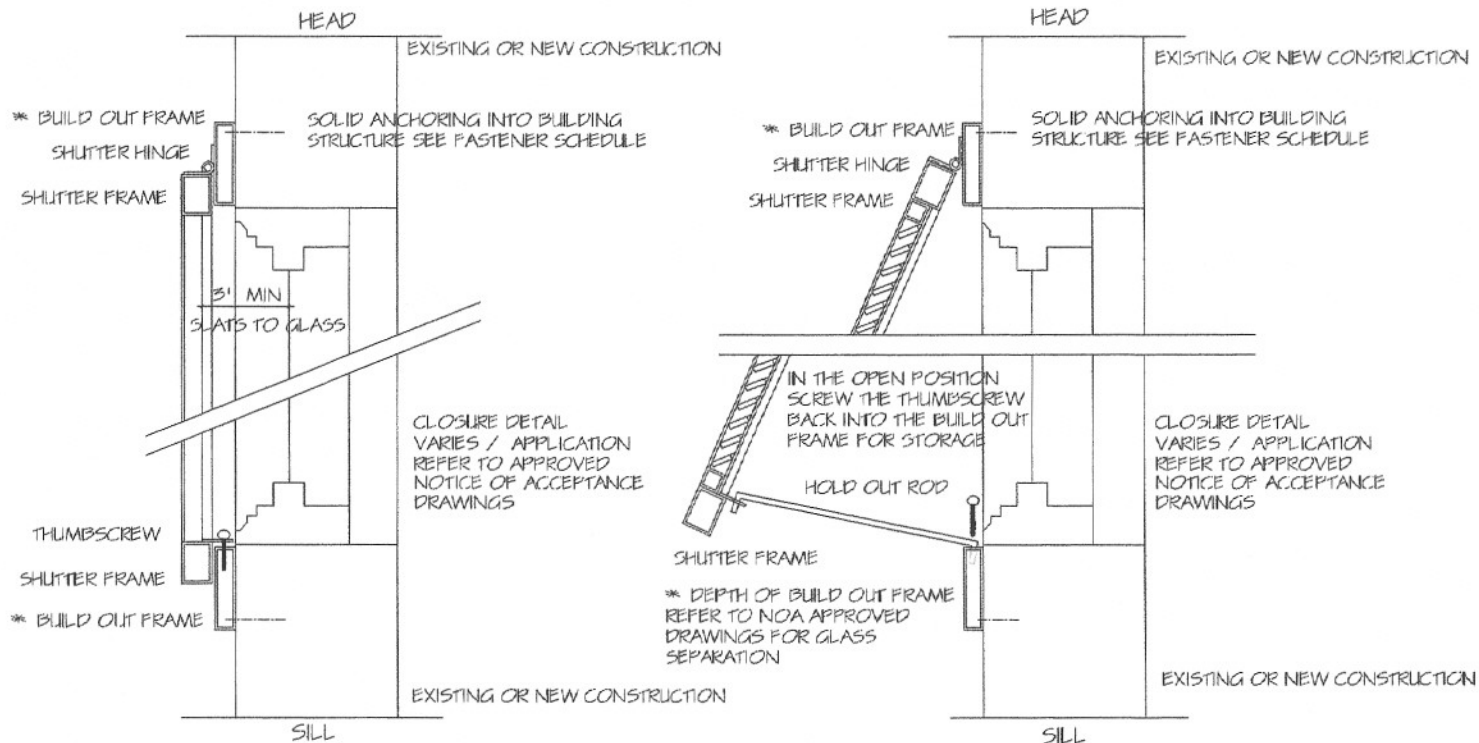

3 HURRICANE BAHAMA SHUTTER CLOSED POSITION  
 BSI EXISTING OR NEW CONSTRUCTION

4 HURRICANE BAHAMA SHUTTER OPEN POSITION  
 BSI EXISTING OR NEW CONSTRUCTION